



Retail Opportunity FOR LEASE

CENTRE 7288 - 7322 King George Highway,
OF NEWTON Surrey, BC



www.CentreofNewton.com


For further information, please contact:
The Value Property Group
(604) 606-7000
info@valueindustries.com

VALUE PROPERTY GROUP
400 - 1245 W. Broadway
Vancouver, BC V6H 1G7

T 604 606-7000
F 604 606-7014

www.ValueGroupProperties.com



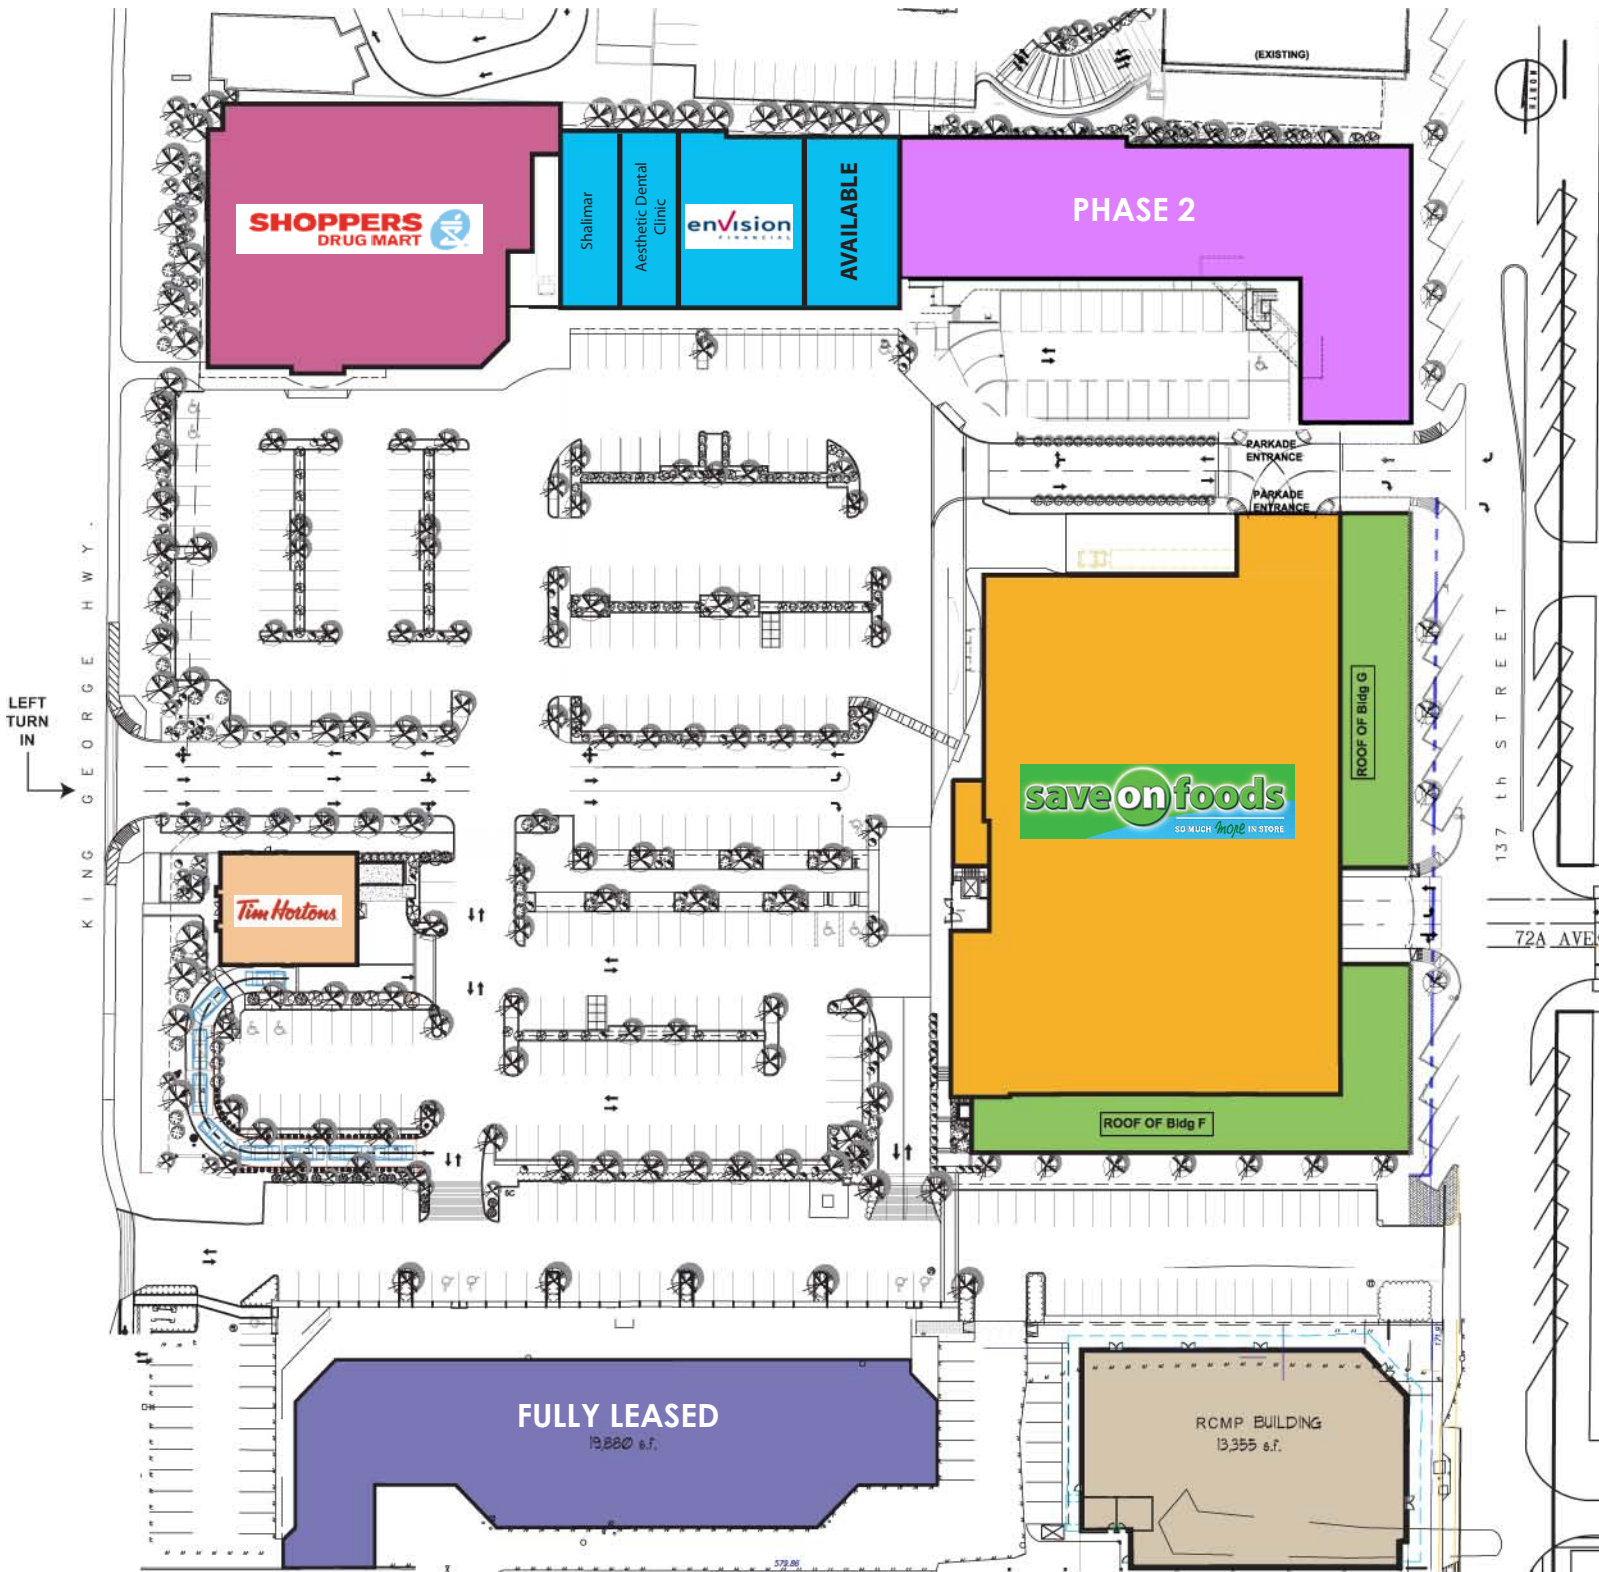

Tenants: John's Greek Tavern, Pinky's Beauty Salon, IC Financial, AVON, Papa Murphy's, M&M Meats, Sunfarm Produce, Vera's Burger Shack, Pacific Salmon, Kelly's Pub & Liquor Store.

CENTRE OF NEWTON


7288 - 7322 King George Highway, Surrey, BC




VALUE PROPERTY GROUP
400 - 1245 W. Broadway
Vancouver, BC V6H 1G7

E&OE: Information contained herein has been obtained from sources deemed reliable. We have no reason to doubt its accuracy but we cannot guarantee it. All properties subject to change or withdrawal without notice.


T 604 606-7000
F 604 606-7014

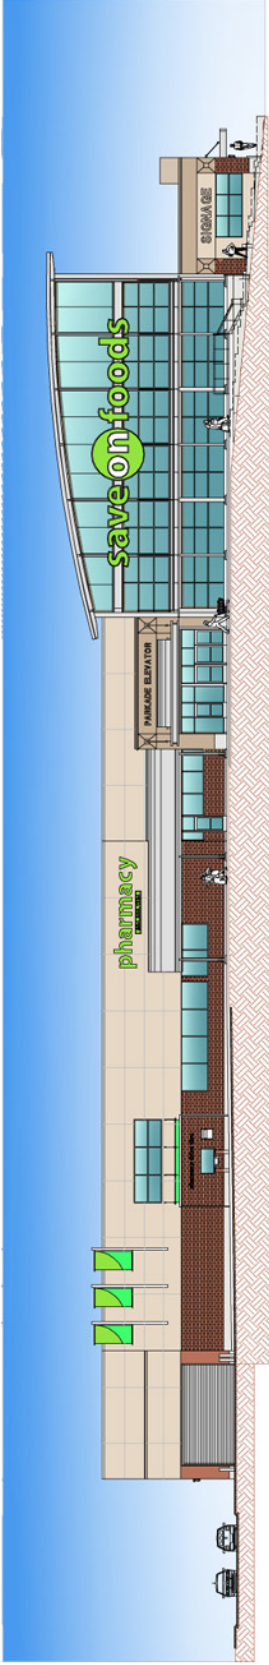


1 WEST ELEVATION - BLDG. 'A' & 'F'
SCALE: 1/8" = 1'-0"

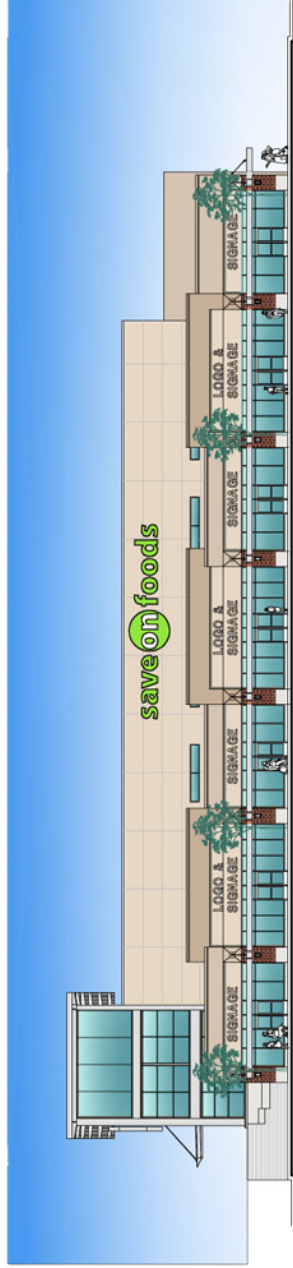

2 SOUTH ELEVATION - BLDG. 'A' & 'G'
SCALE: 1/8" = 1'-0"

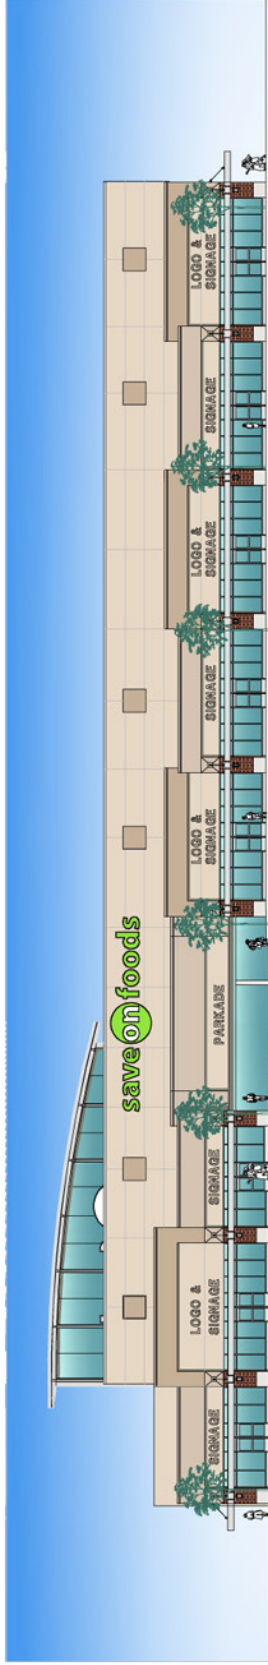

3 EAST ELEVATION - BLDG. 'A' & 'F'
SCALE: 1/8" = 1'-0"

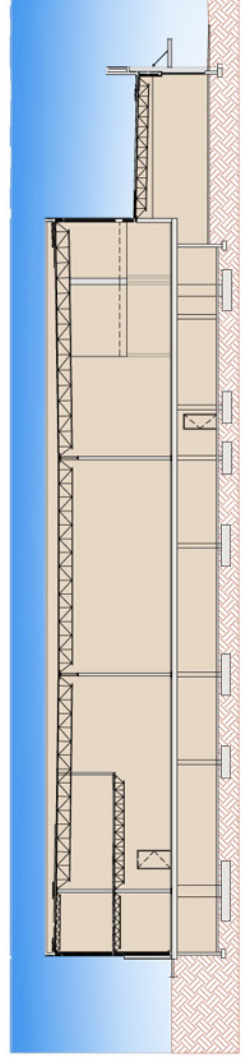


4 SECTION - BLDG. 'A' & 'F'
SCALE: 1/8" = 1'-0"



VALUE PROPERTY GROUP
400 - 1245 W. Broadway
Vancouver, BC V6H 1G7

T 604 606-7000
F 604 606-7014

E&OE: Information contained herein has been obtained from sources deemed reliable. We have no reason to doubt its accuracy but we cannot guarantee it. All properties subject to change or withdrawal without notice.

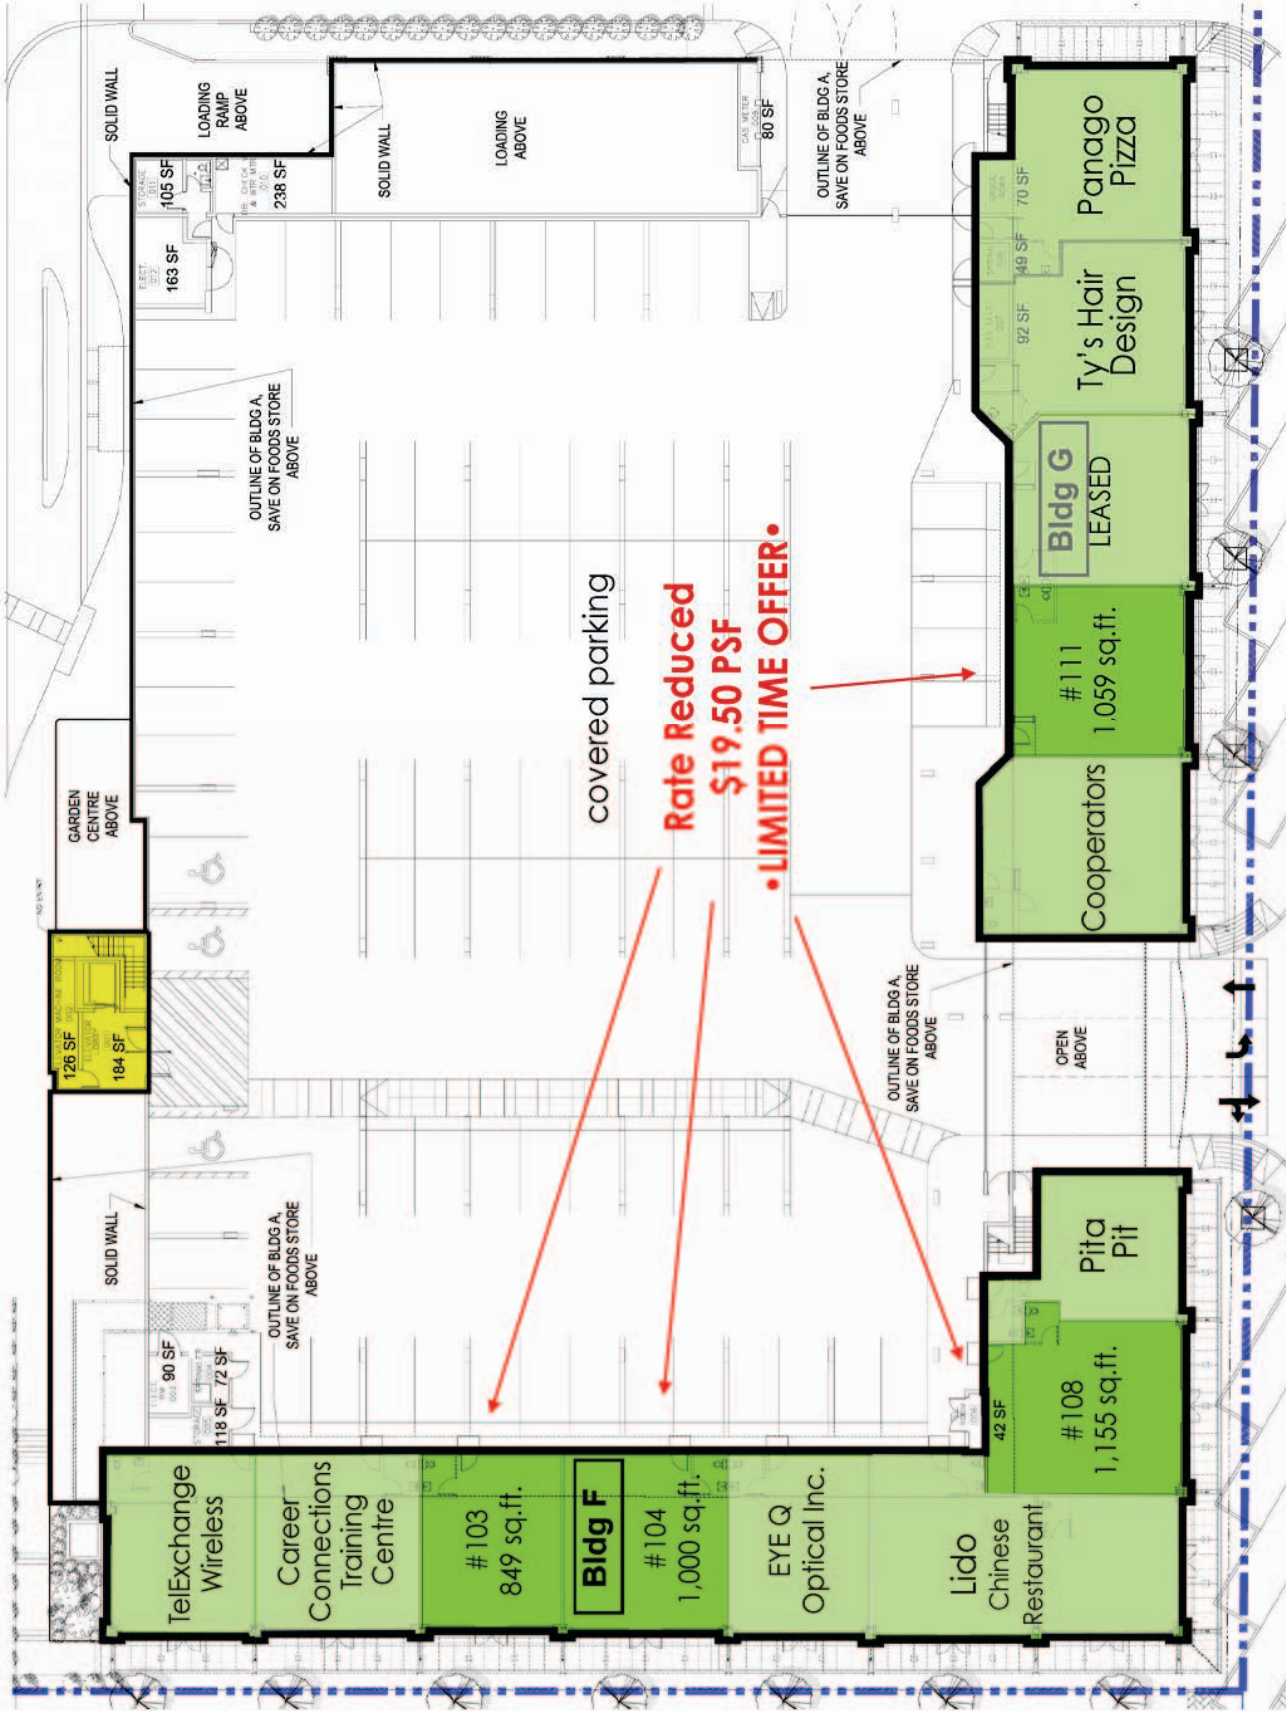

137th Street



VALUE PROPERTY GROUP
 400 – 1245 W. Broadway
 Vancouver, BC V6H 1G7

T 604 606-7000
 F 604 606-7014

E&OE: Information contained herein has been obtained from sources deemed reliable. We have no reason to doubt its accuracy but we cannot guarantee it. All properties subject to change or withdrawal without notice.